


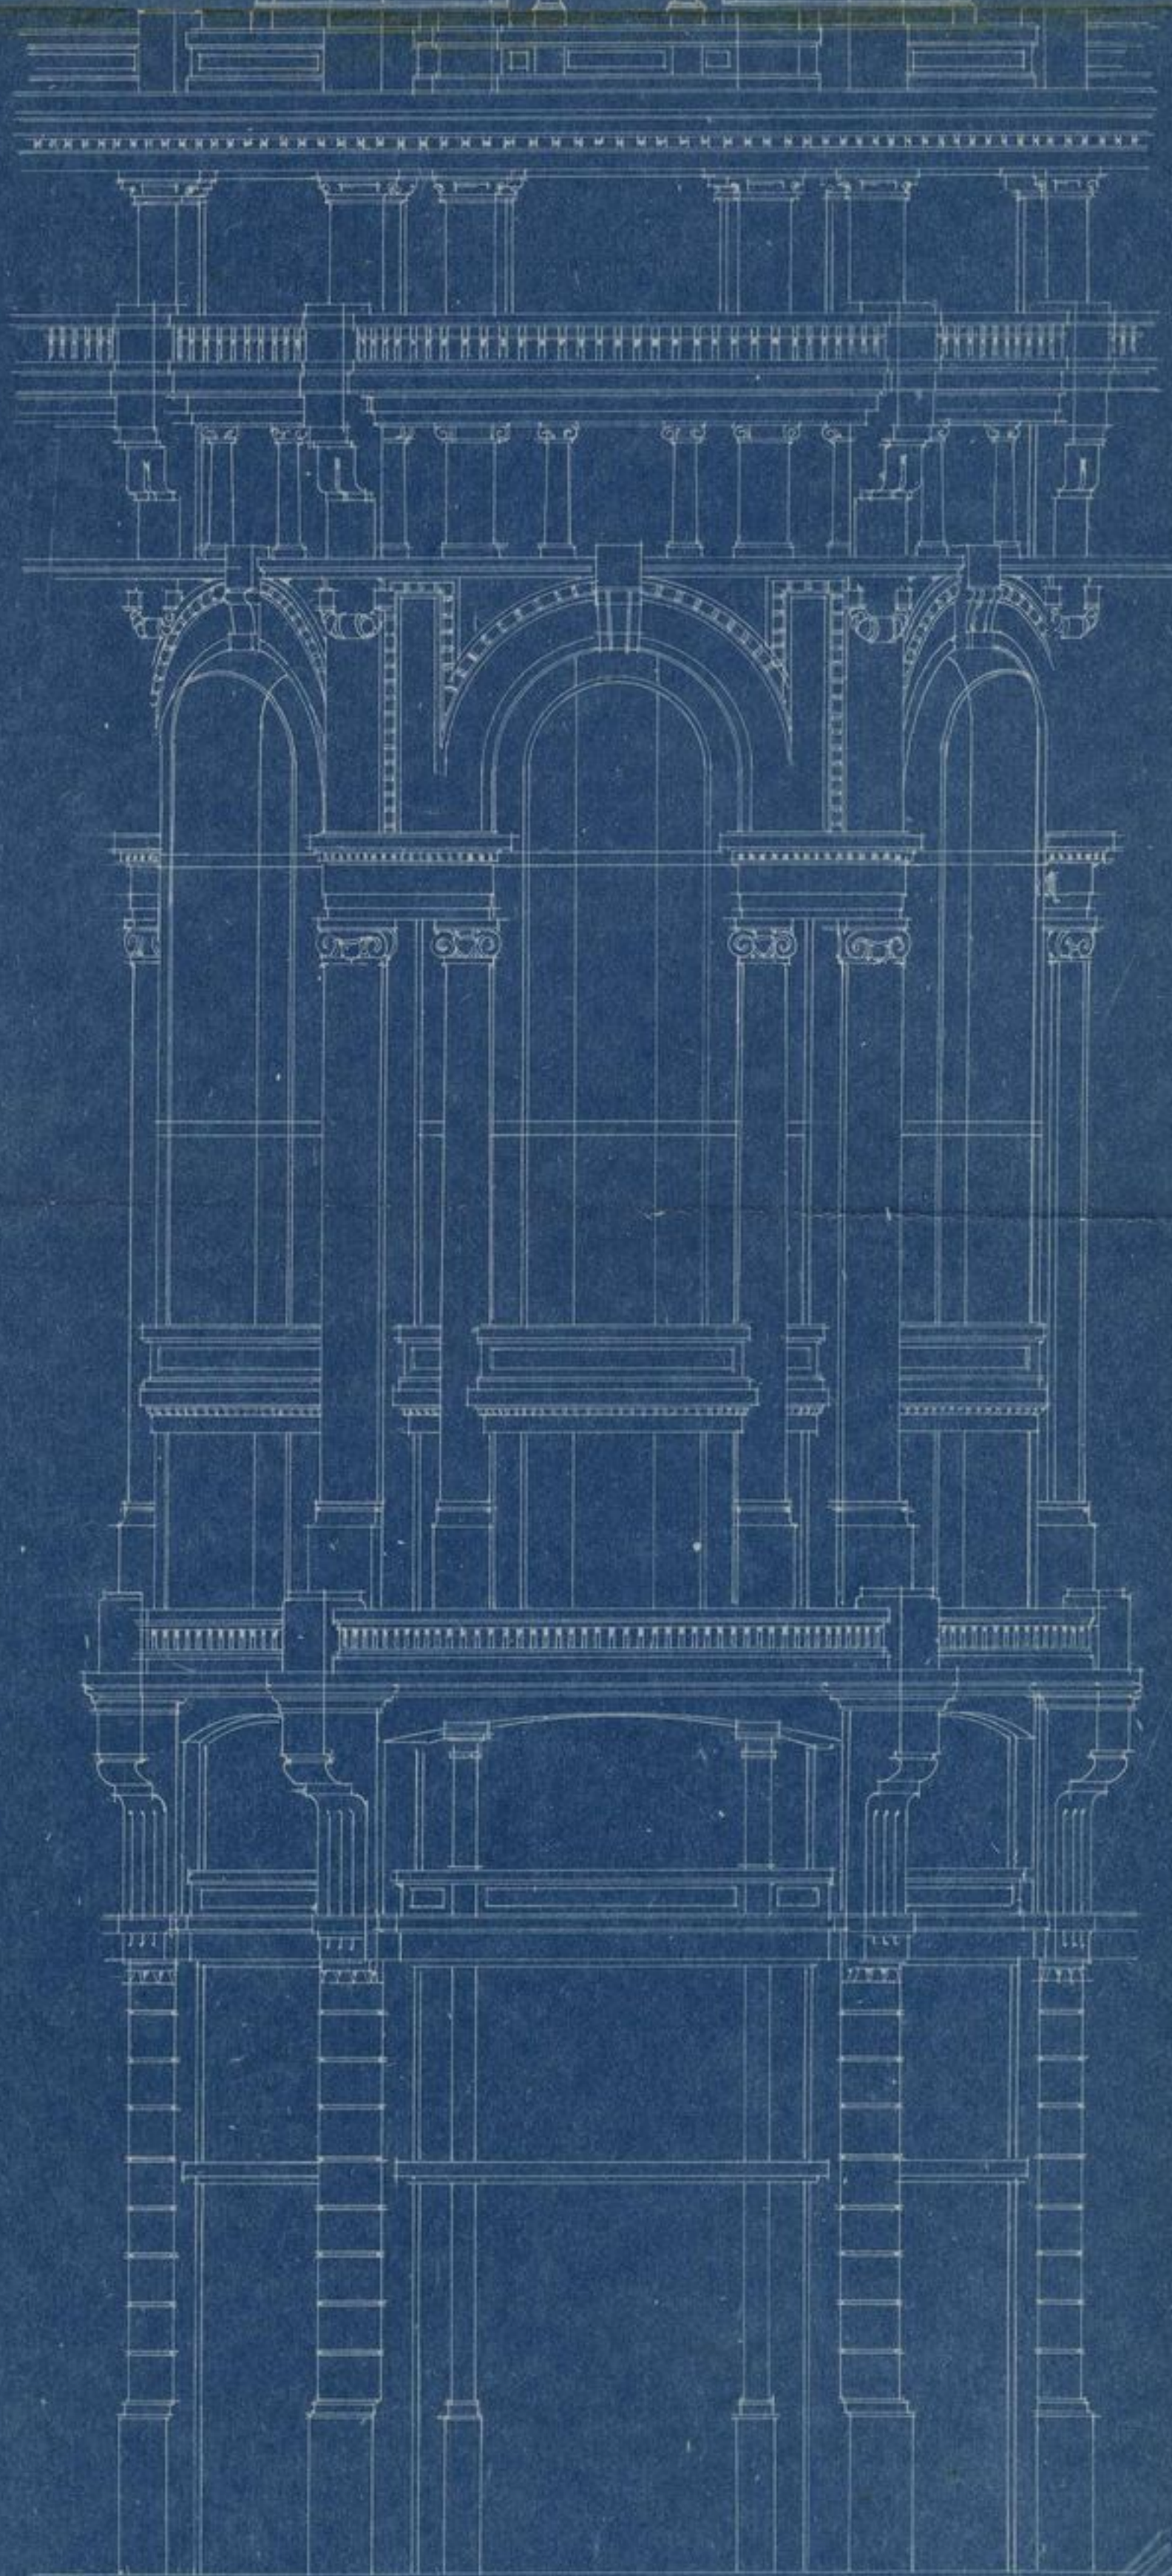

14-495-19



M. Palacio
1719