


15-73-7 (2)

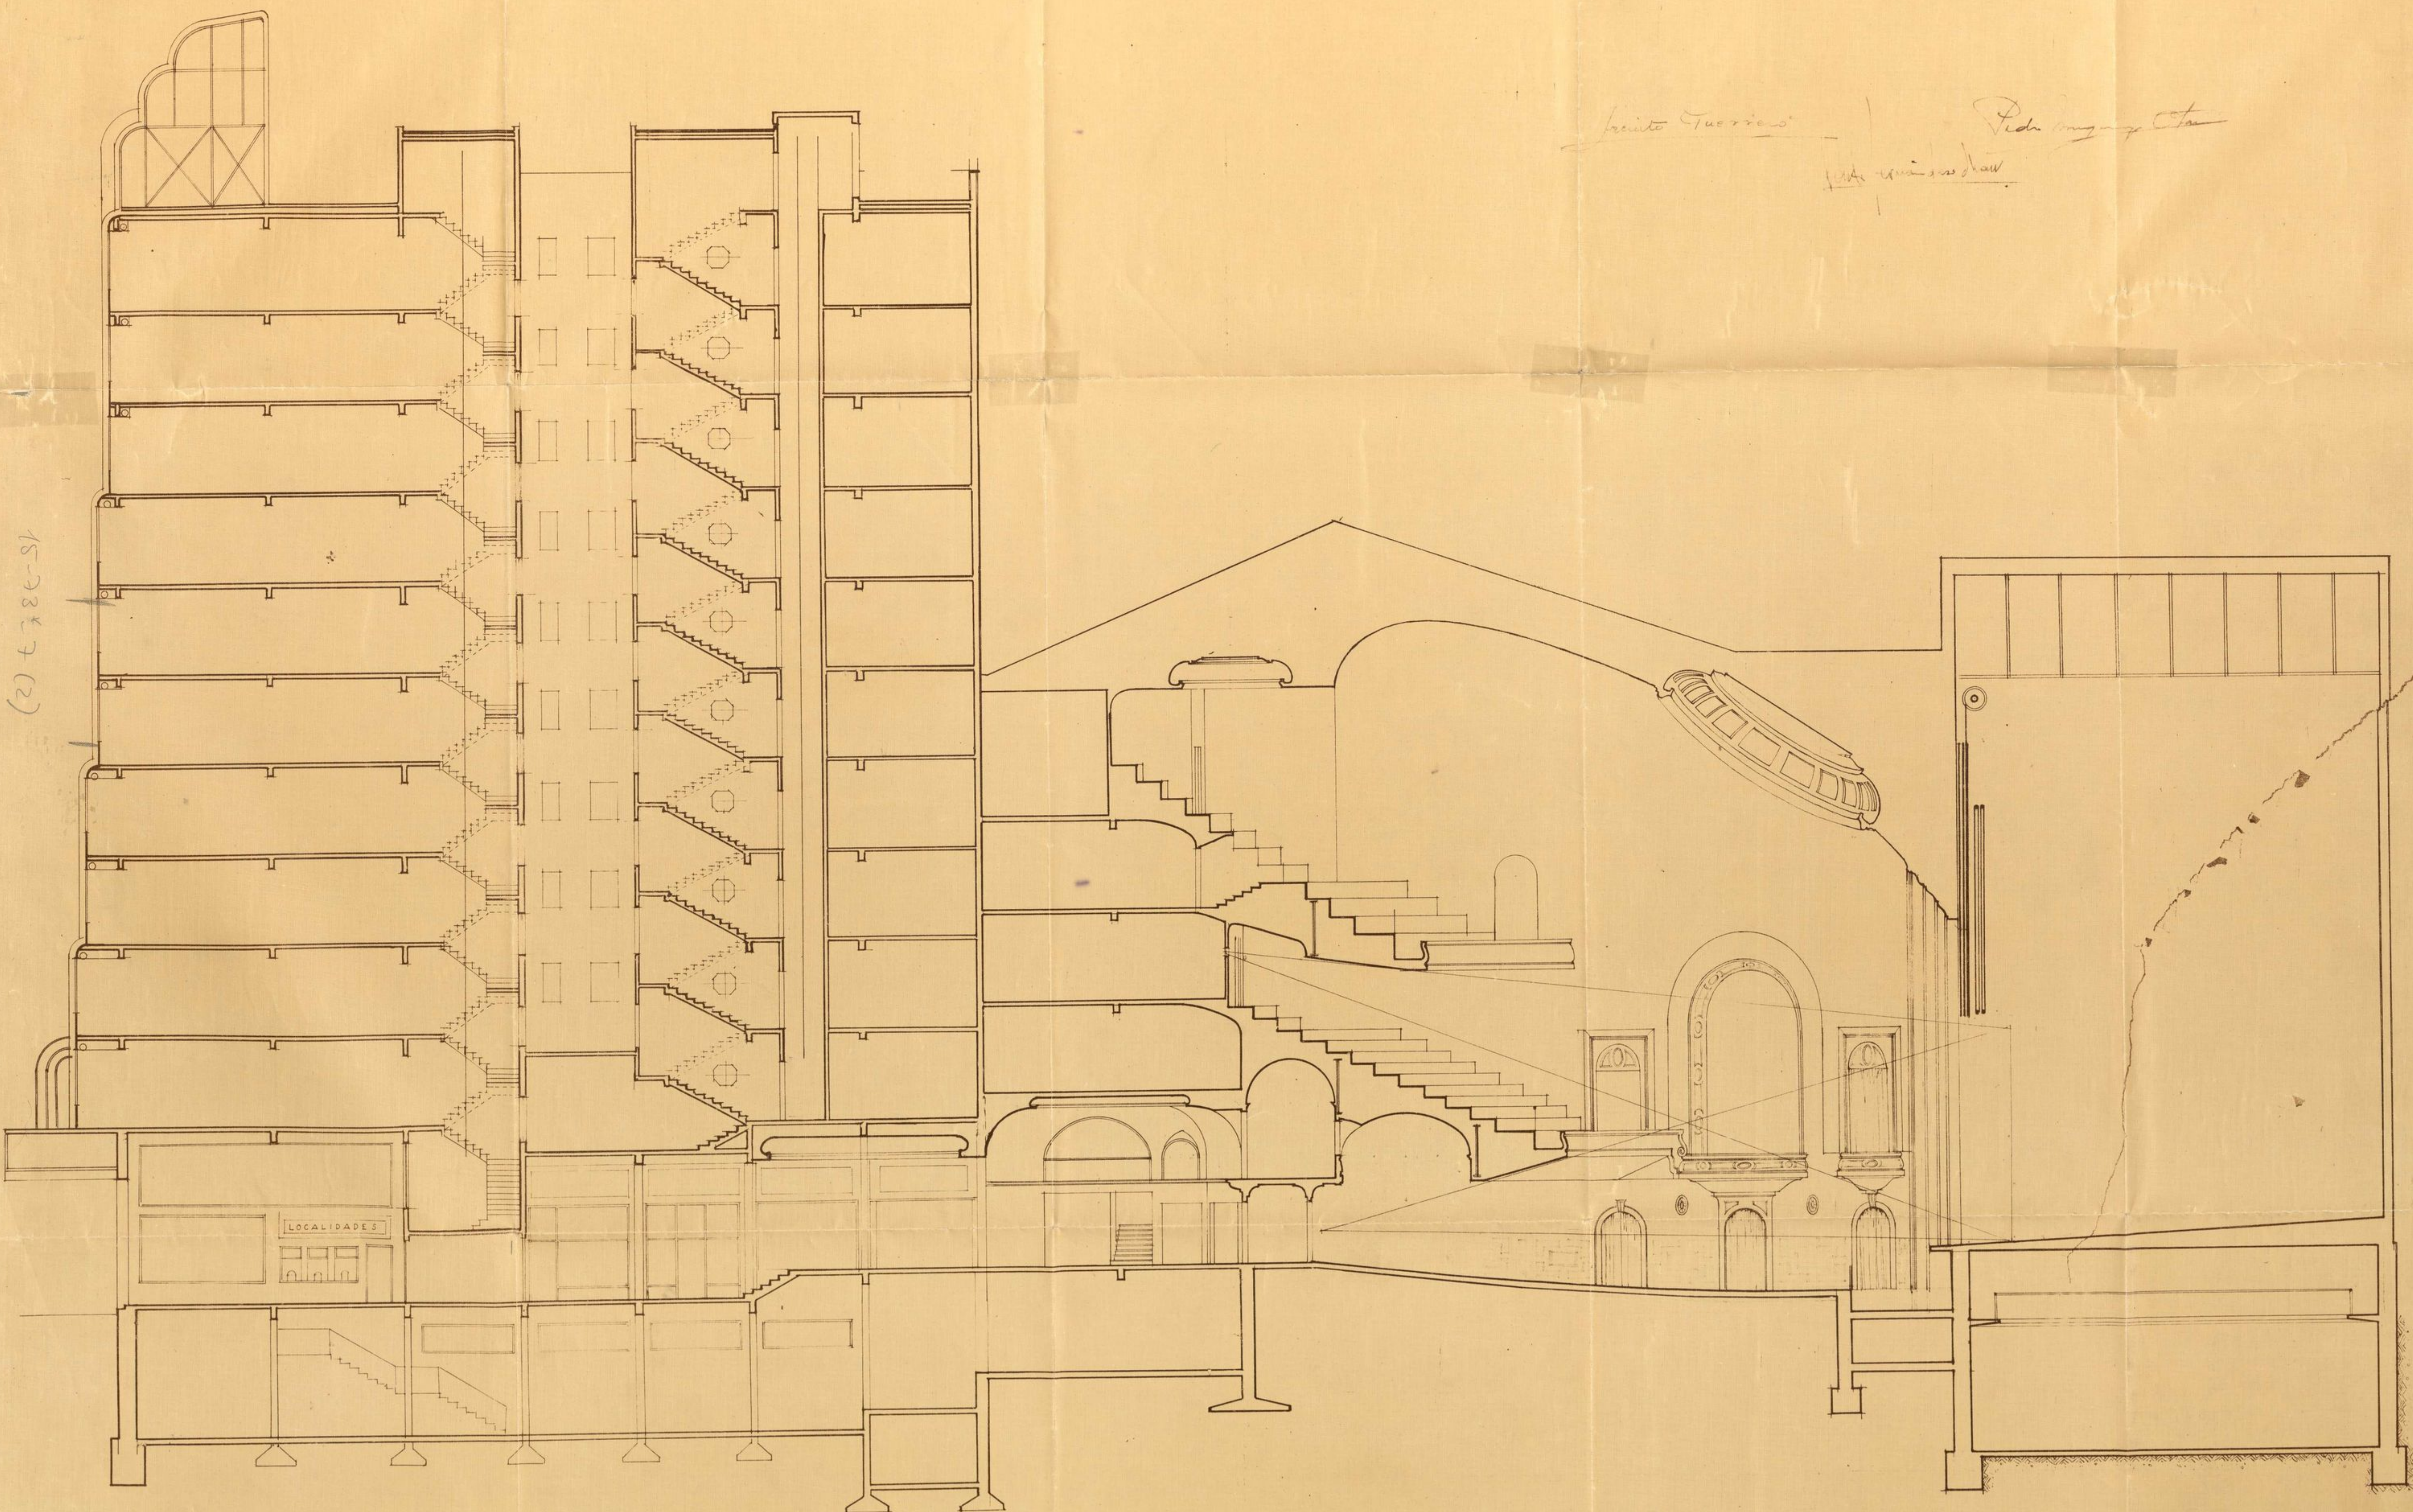

Planta Tercera
Poderes y Ctas
15-73-7



15-73-7